


OLD BRANDYWINE VILLAGE SIDEWALK ENHANCEMENTS, PHASE 3

CONTRACT NO. TBD
CITY OF WILMINGTON

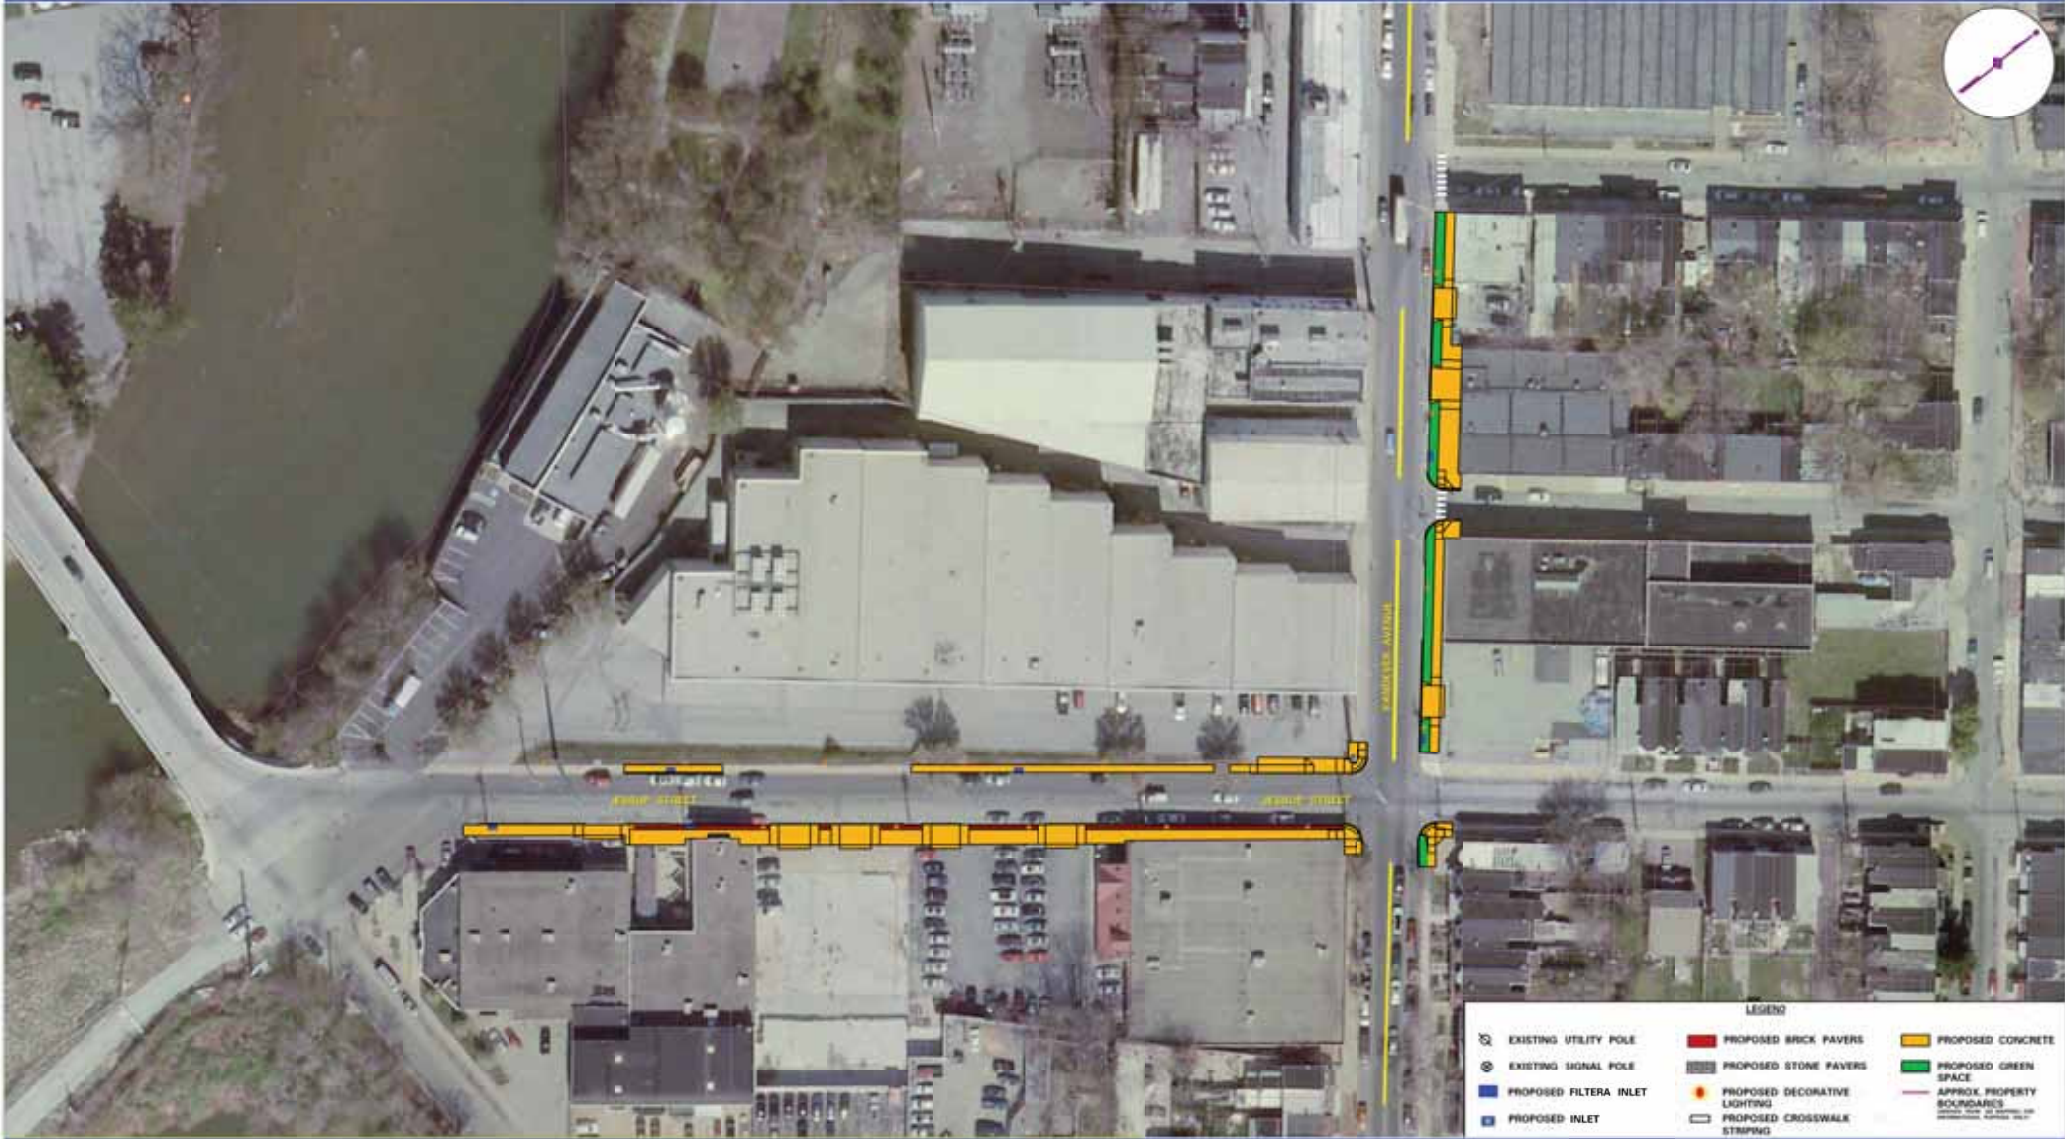

LEGEND

	EXISTING UTILITY POLE		PROPOSED BRICK PAVERS		PROPOSED CONCRETE
	EXISTING SIGNAL POLE		PROPOSED STONE PAVERS		PROPOSED GREEN SPACE
	PROPOSED FILTERA INLET		PROPOSED DECORATIVE LIGHTING		APPROX. PROPERTY BOUNDARIES
	PROPOSED INLET		PROPOSED CROSSWALK STRIPING		