


Southbridge Streetscape Improvements, Phase II


LOCATION MAP

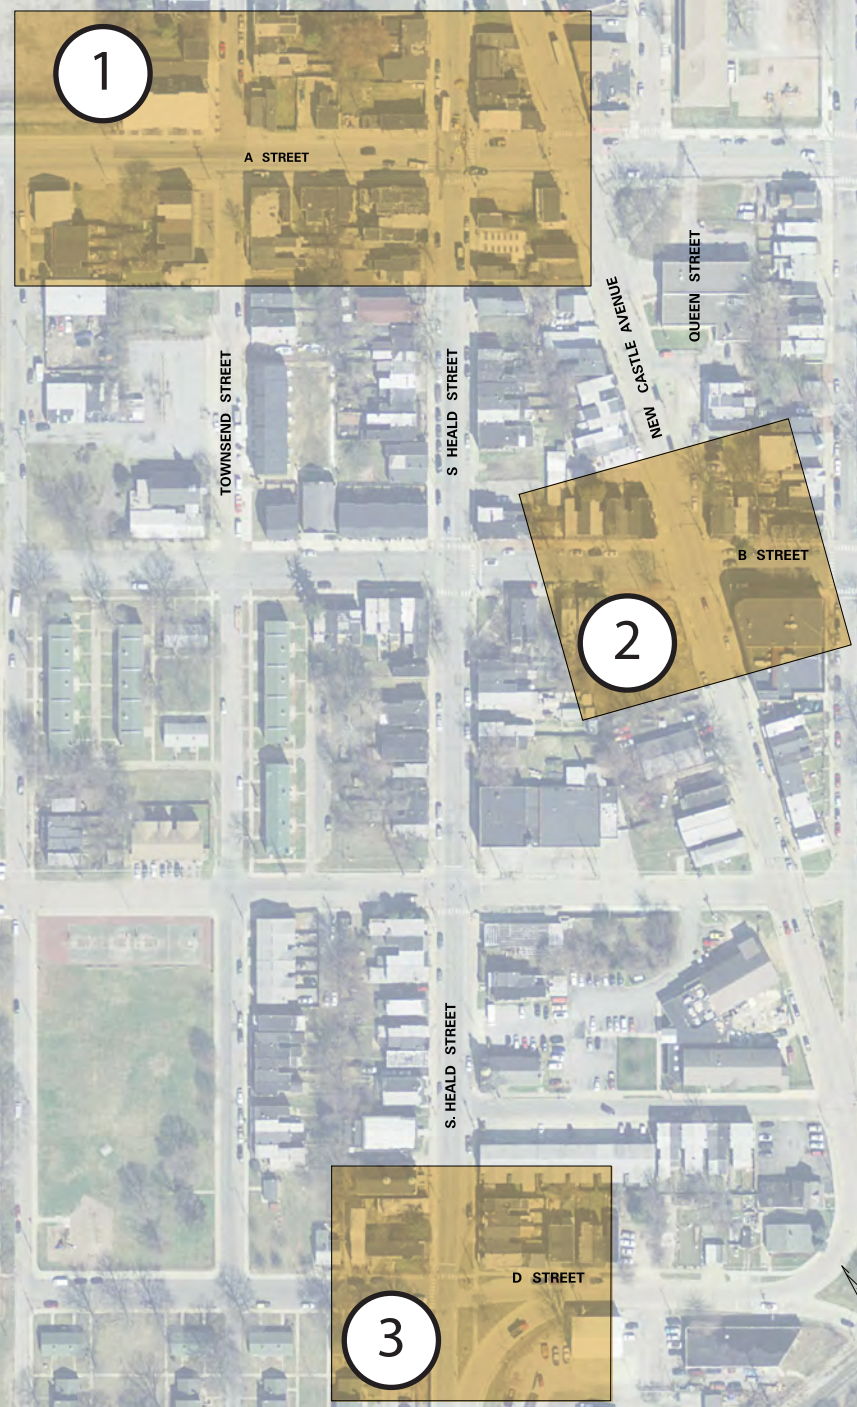

LEGEND

	PROPOSED CURB		PROPOSED MAST ARM
	PROPOSED DETECTABLE WARNING STRIP		PROPOSED DRAINAGE PIPES & INLET
	PROPOSED SIDEWALK		PROPOSED LUMINAIRES
	PROPOSED CURB RAMP		LIMIT OF CONSTRUCTION
	PROPOSED BRICK SIDEWALK		PROPOSED RIGHT OF ENTRY
	PROPOSED SHARROW		EXISTING RIGHT-OF-WAY
	PROPOSED CROSSWALK		EXISTING PROPERTY LINE
	PROPOSED STRIPING		
	PROPOSED TREE		

SCALE
0 20 40 60
FEET

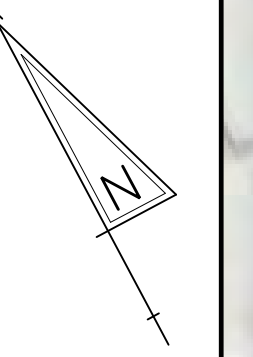

Southbridge Streetscape Improvements, Phase II

- New sidewalk along A Street between Townsend Street and South Heald Street. Existing curb will be replaced in kind where new sidewalk is being placed.
 - New Curb Ramps and bulbouts at the intersection of A Street and Townsend Street
 - Decorative pedestrian street lights (Luminaire) on A Street and New Castle Avenue. Additional street lights (Luminaire) will be installed along US13/SR 9 (New Castle Avenue) south of A Street (which are not depicted in this graphic)
 - Sharrows on A Street and New Castle Avenue
- Two (2) new decorative signal mast arms are proposed for the intersection of B Street and New Castle Avenue including new decorative pedestrian signals.
- Gateway sign to be placed at South Heald Street and D Street

B Street and New Castle Avenue

Additional street lights (Luminaires) will be installed along US13/SR 9 (New Castle Avenue) south of A Street (which are not depicted in this graphic)

South Heald Street and D Street