




OLD BRANDYWINE VILLAGE SIDEWALK ENHANCEMENTS

CONTRACT NO. TBD
CITY OF WILMINGTON

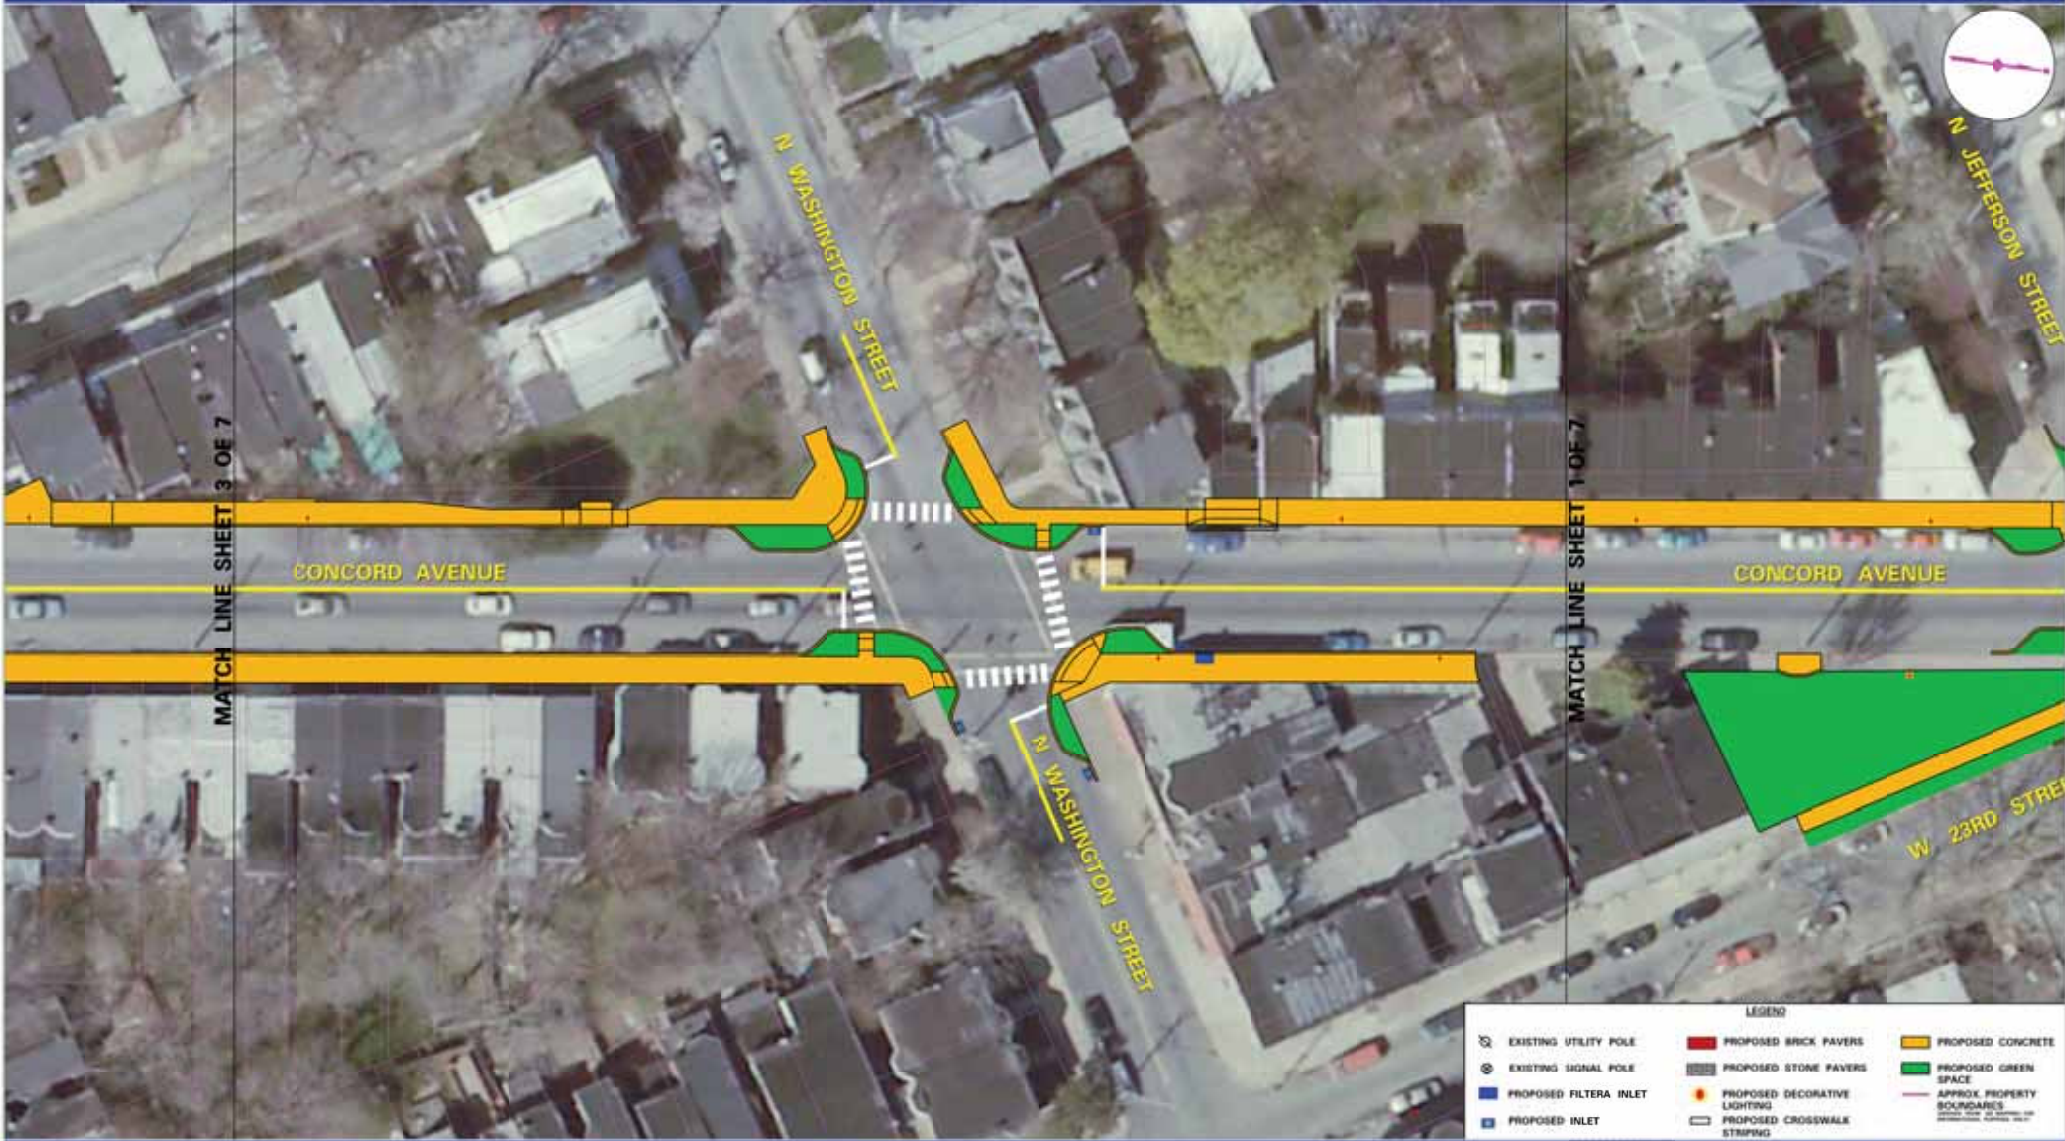

LEGEND

EXISTING UTILITY POLE	PROPOSED BRICK PAVERS	PROPOSED CONCRETE
EXISTING SIGNAL POLE	PROPOSED STONE PAVERS	PROPOSED GREEN SPACE
PROPOSED FILTER INLET	PROPOSED DECORATIVE LIGHTING	APPROX. PROPERTY BOUNDARIES
PROPOSED INLET	PROPOSED CROSSWALK STRIPING	