




ALTERNATIVE:  
3-WAY ROUNDABOUT

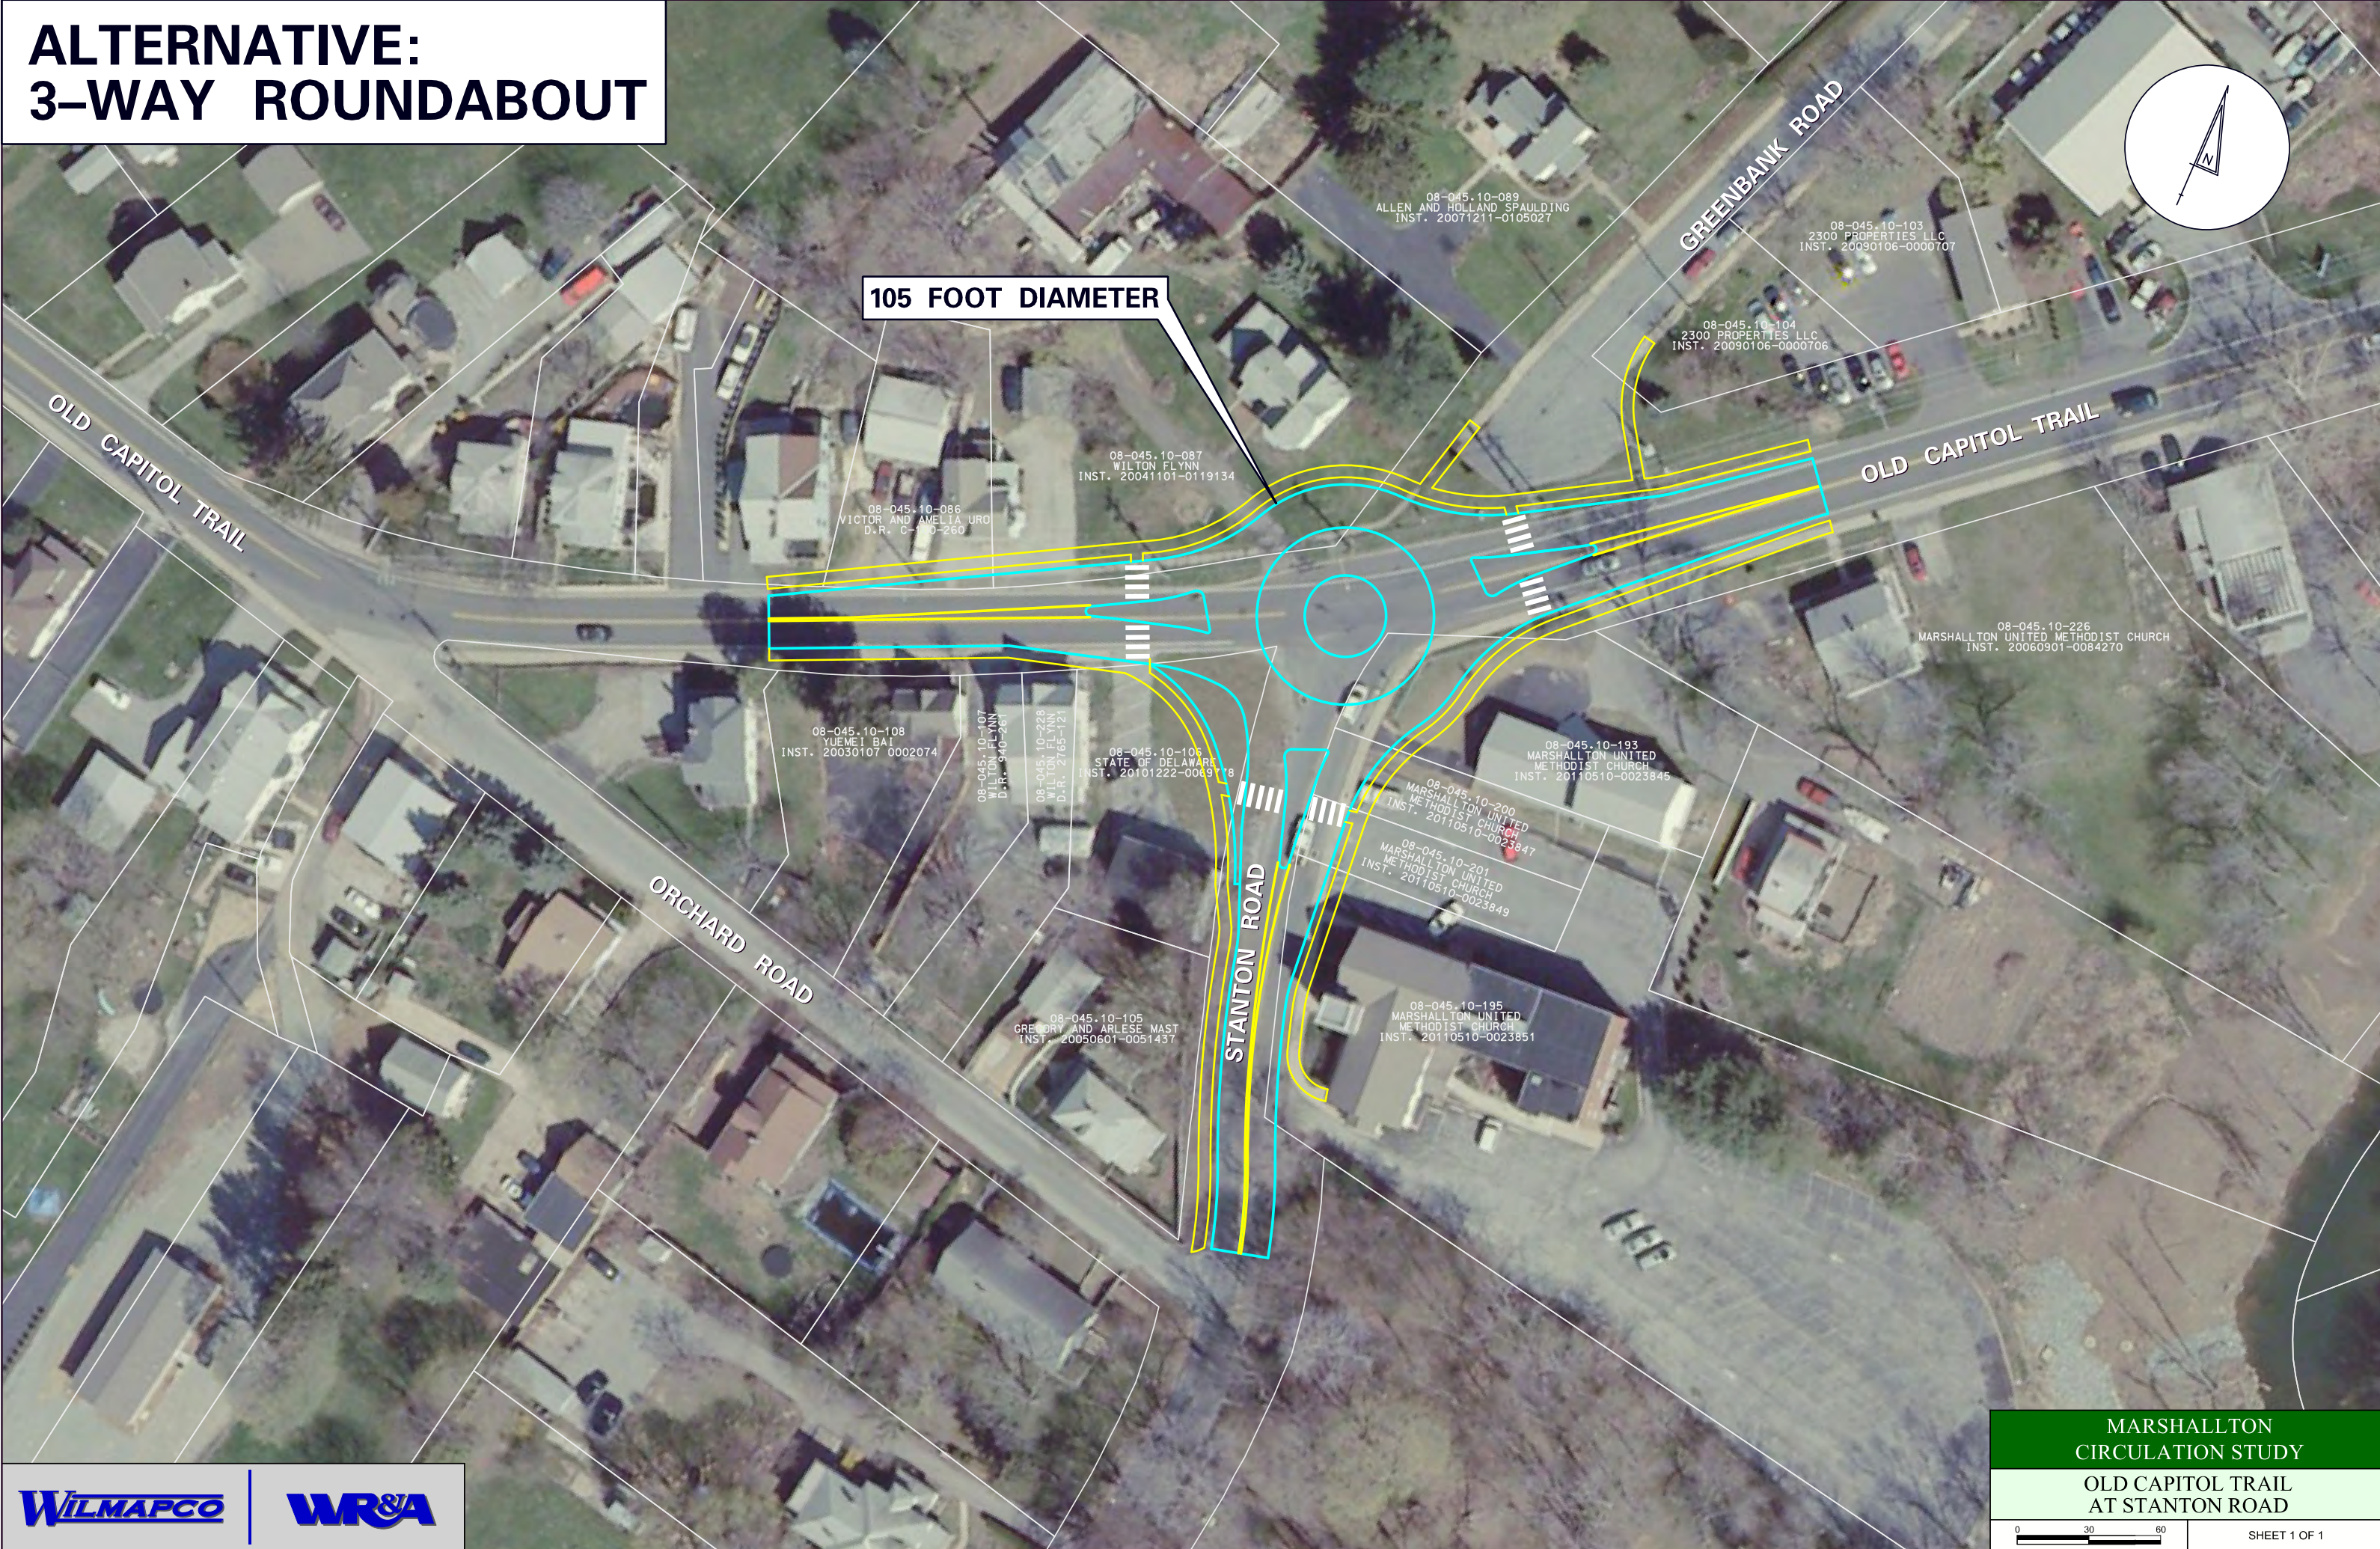


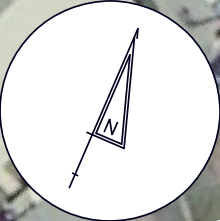


# ALTERNATIVE: PEDESTRIAN CORNER

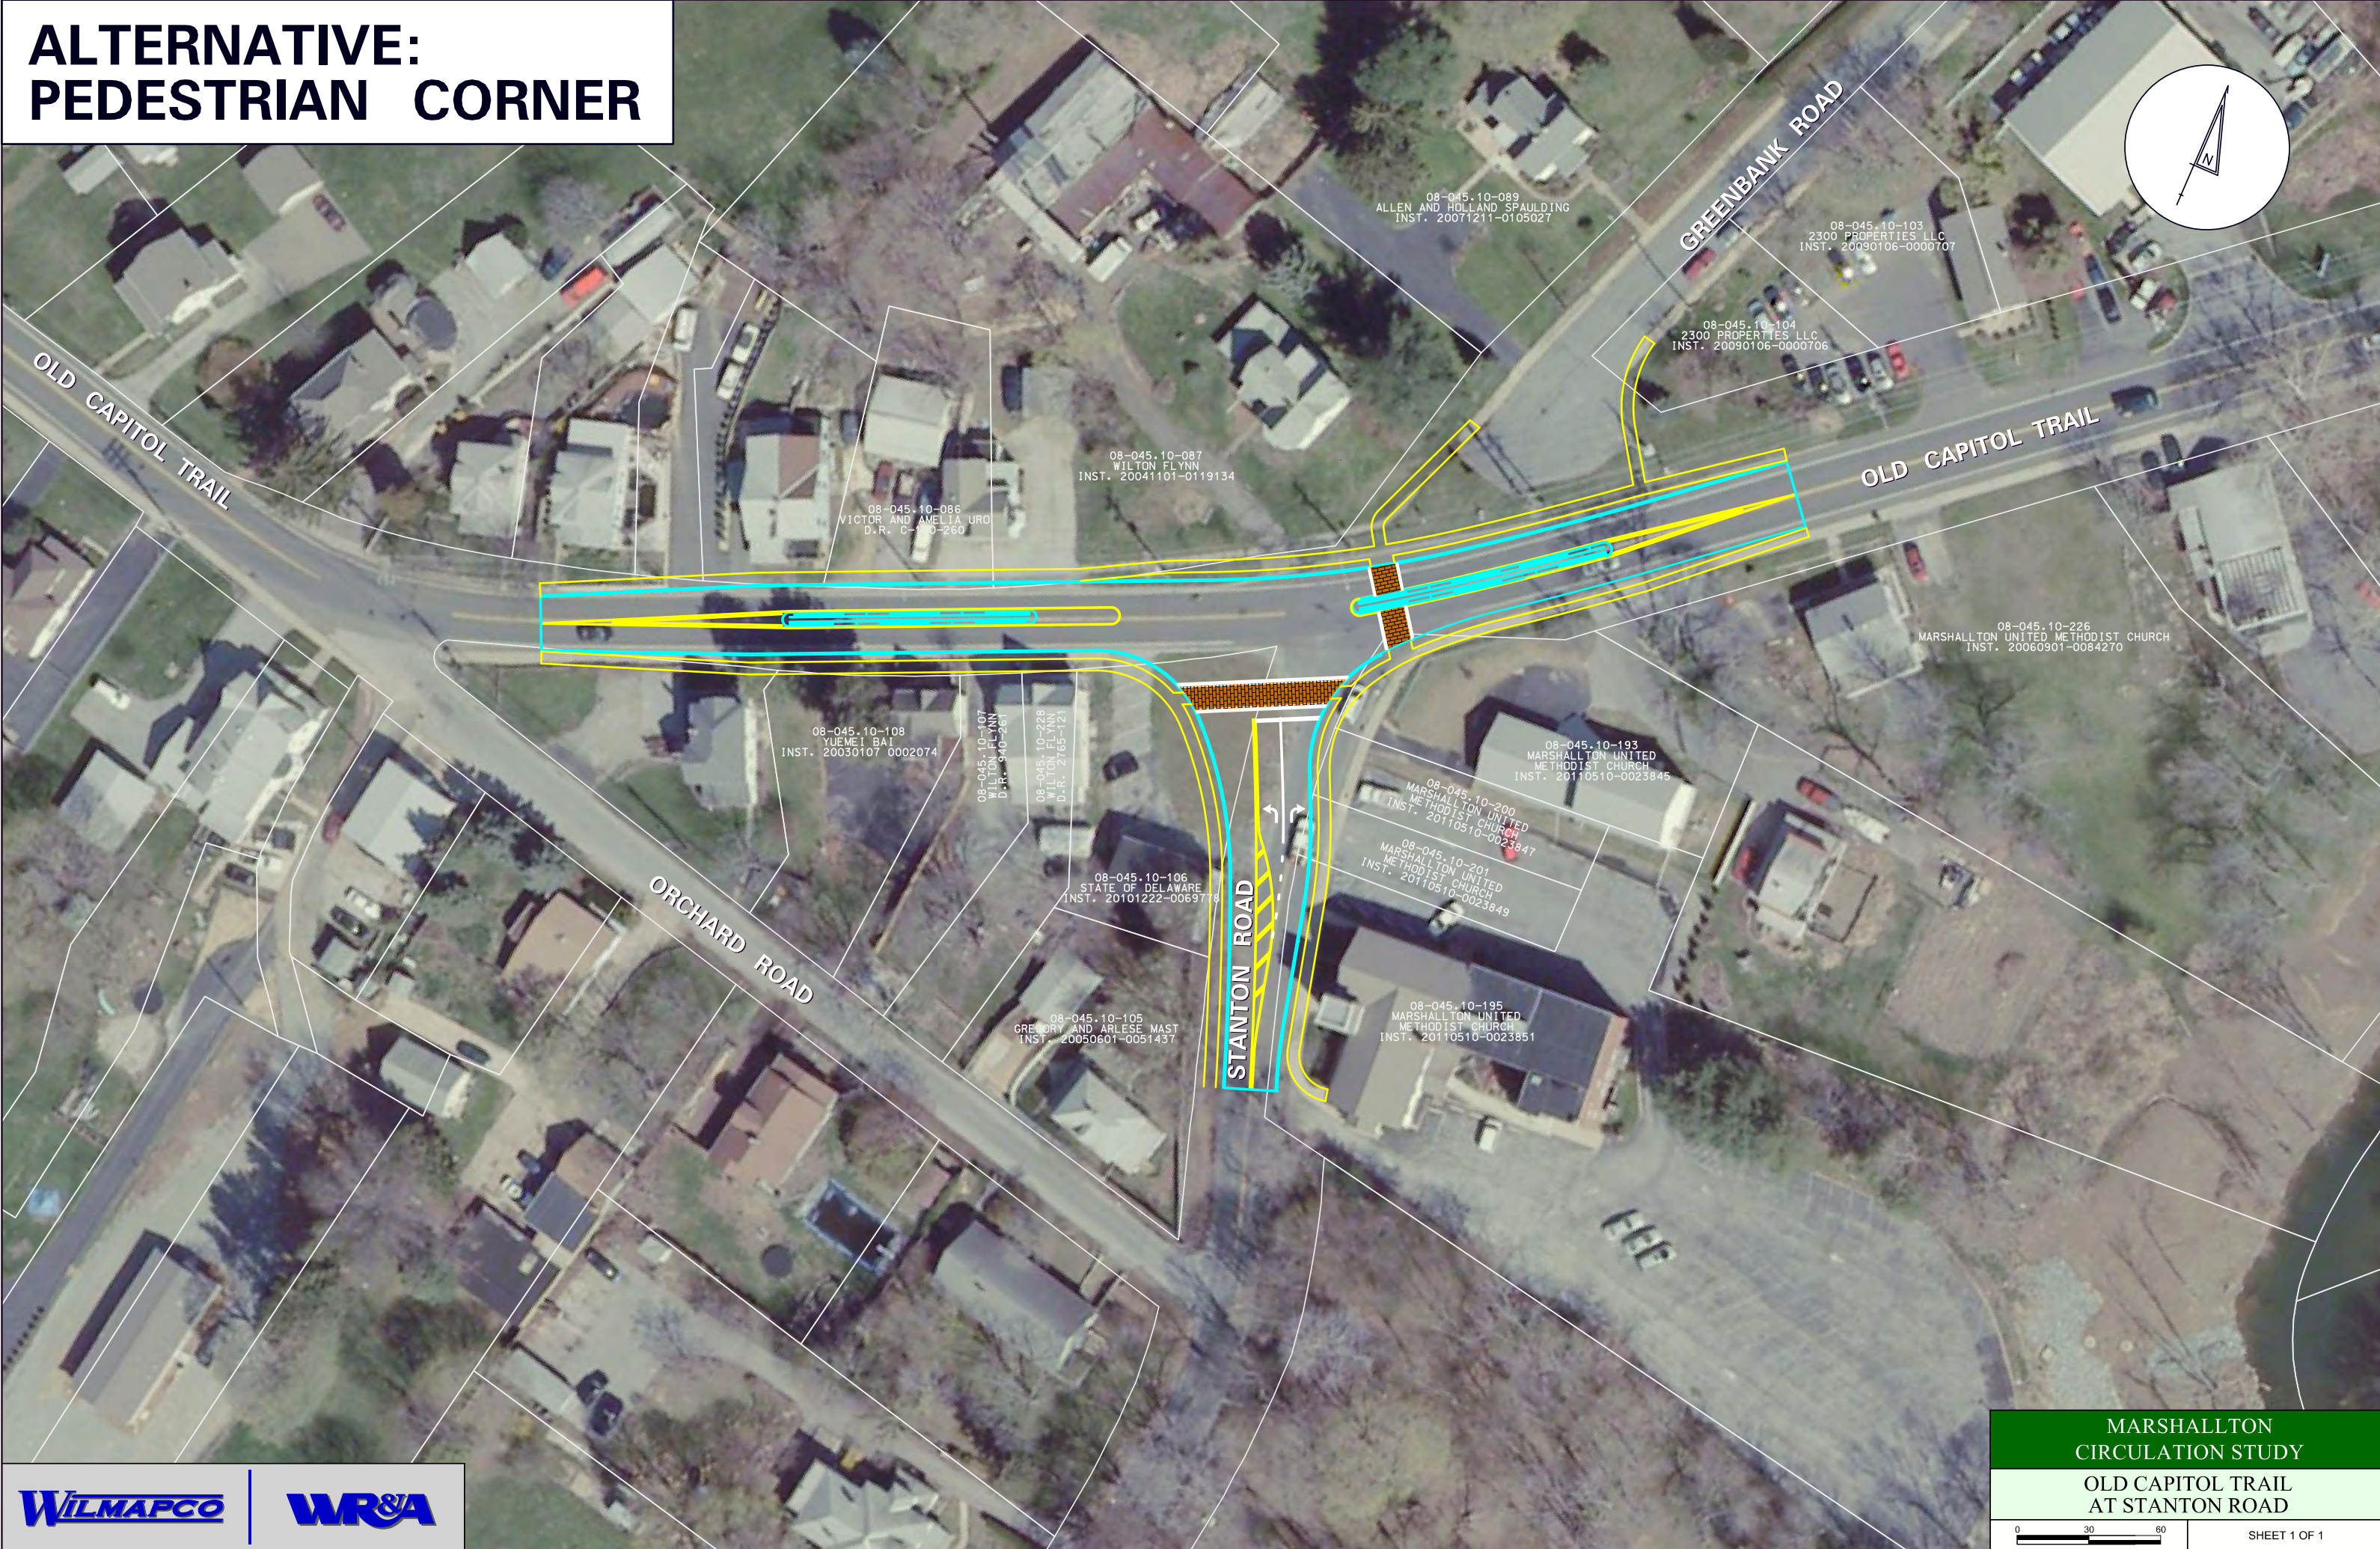



# ALTERNATIVE: 4-WAY ROUNDABOUT

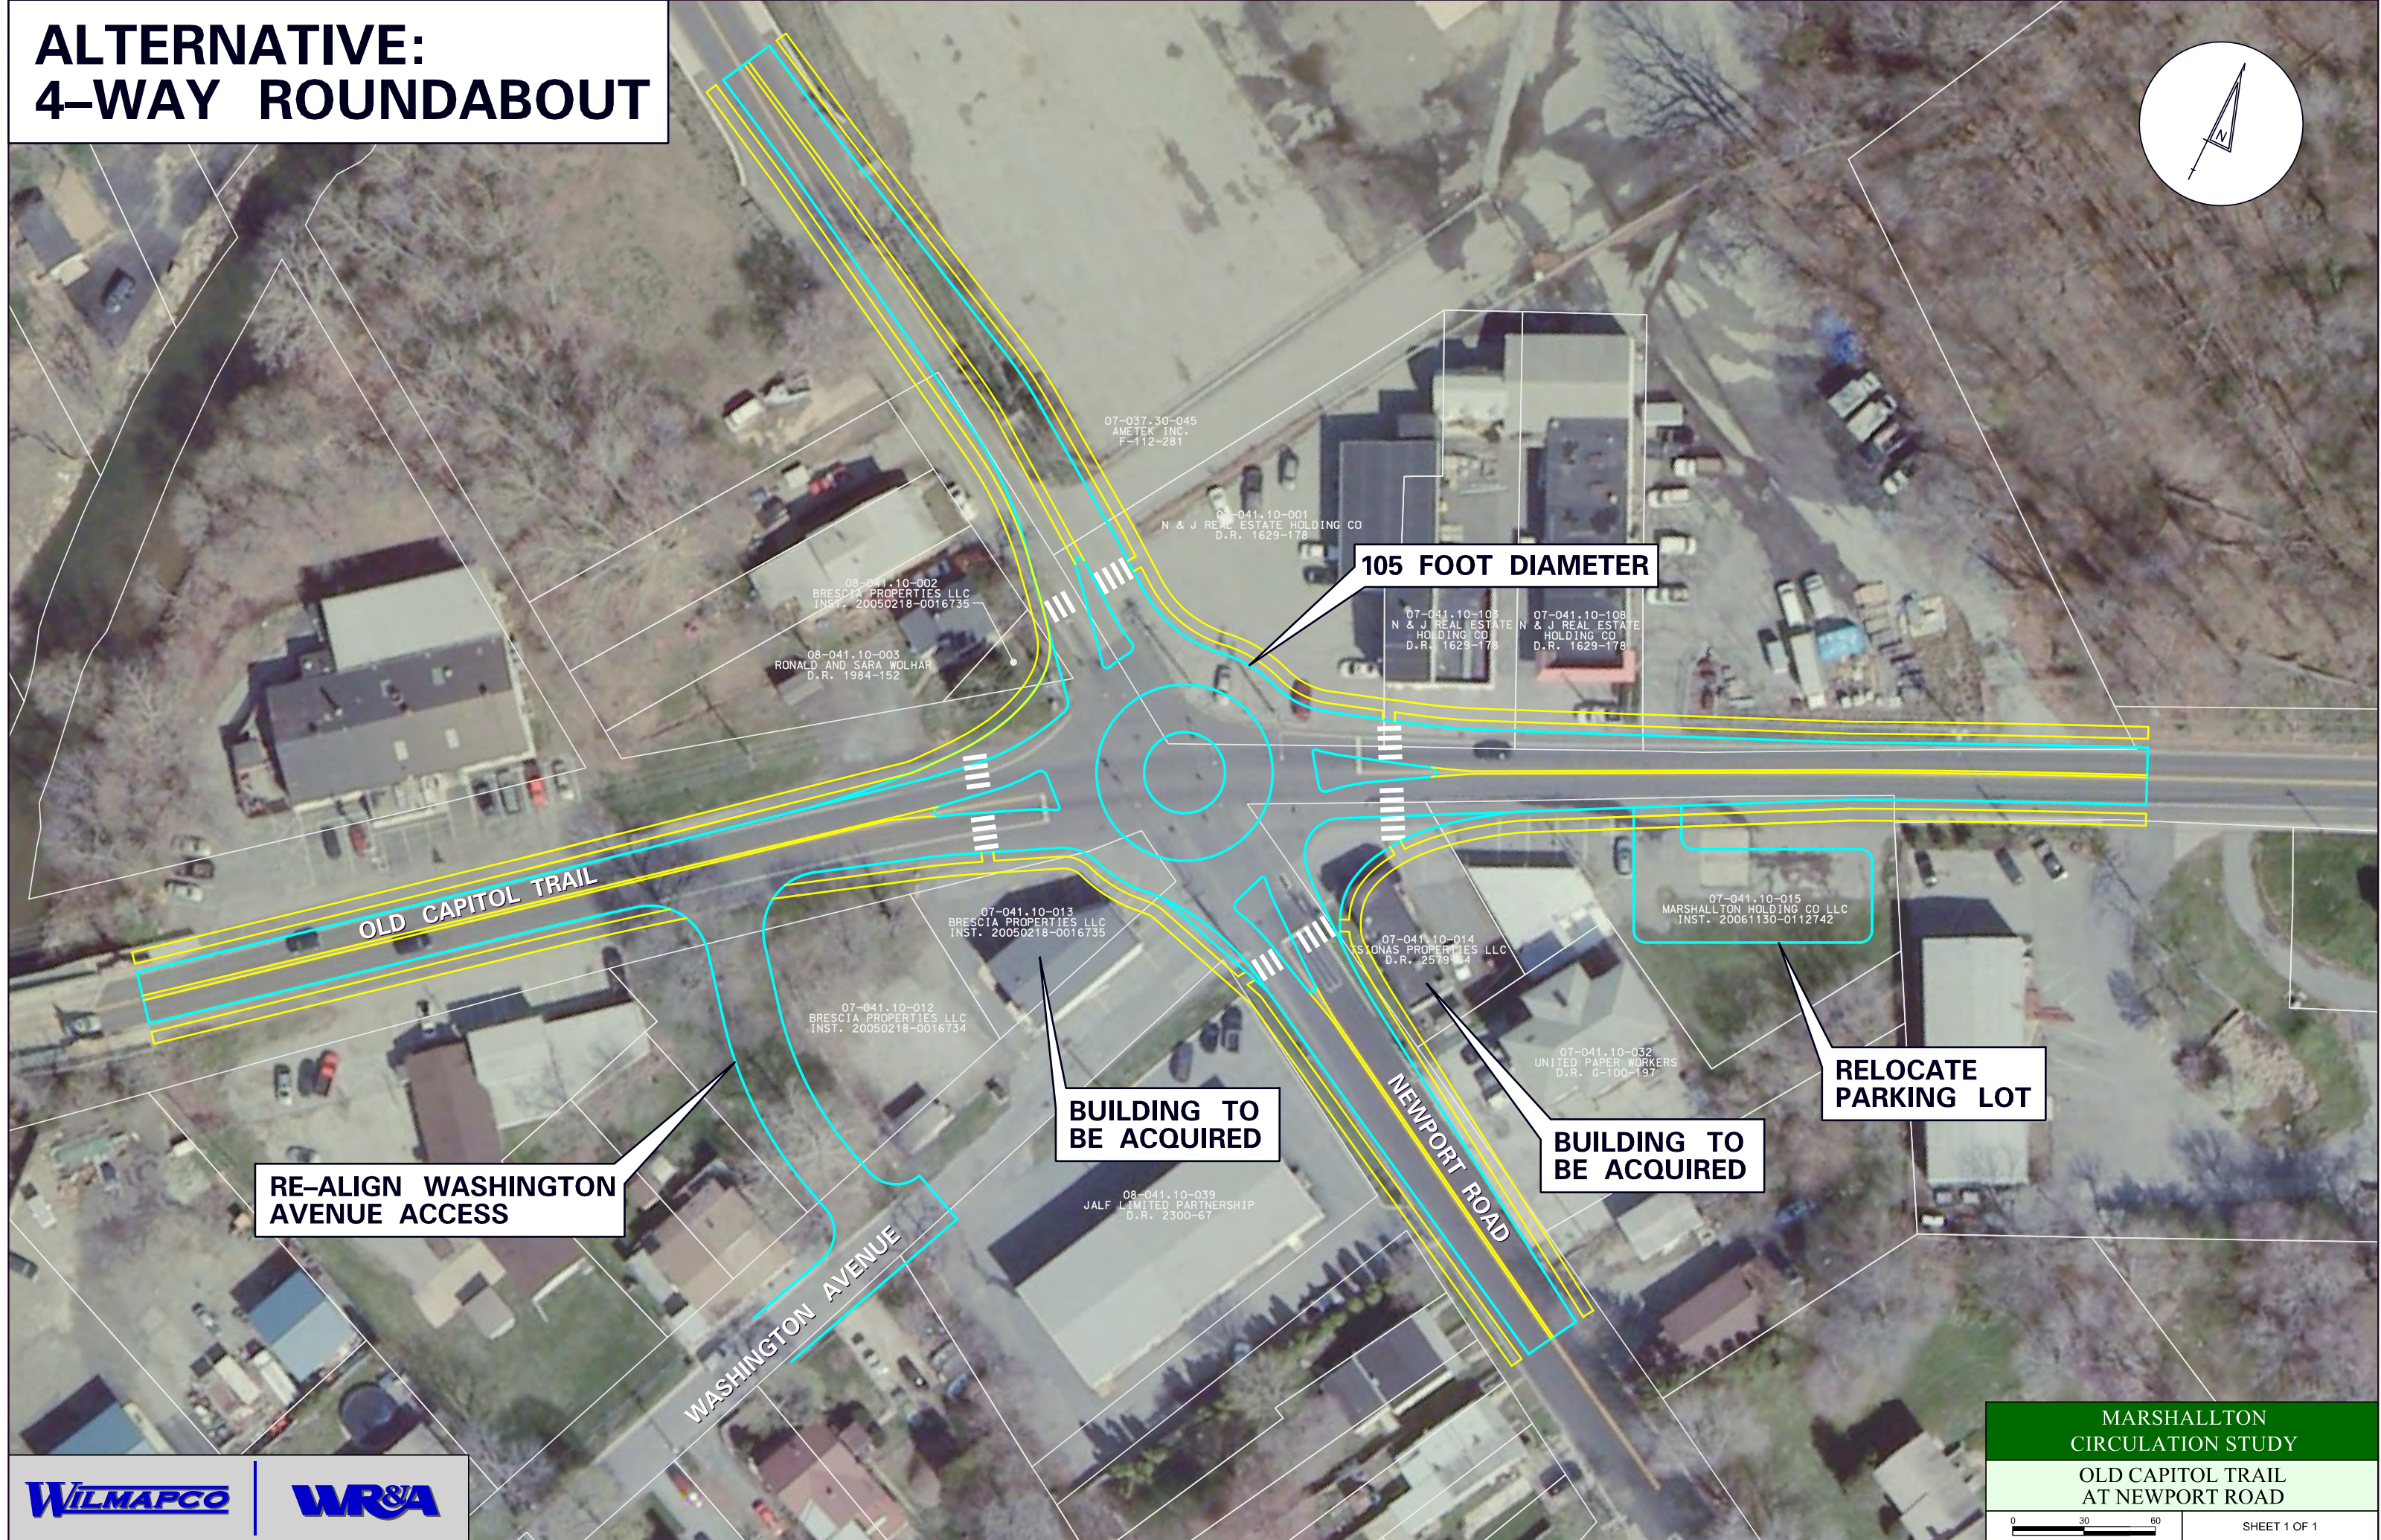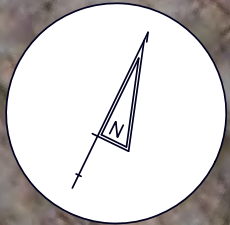



# ALTERNATIVE: SIDEWALK IMPROVEMENTS

