




MEDIAN TAPER OPTION

 

LEGEND	
	ASPHALT PAVEMENT
	CONCRETE SIDEWALK
	STAMPED CONCRETE
	ASPHALT SHARED USE PATH / DRIVEWAY
	CONCRETE CURB AND GUTTER
	EXISTING RIGHT-OF-WAY
	GRASS OR LANDSCAPING

LEGEND	
	ASPHALT PAVEMENT
	CONCRETE SIDEWALK
	STAMPED CONCRETE
	ASPHALT SHARED USE PATH / DRIVEWAY
	CONCRETE CURB AND GUTTER
	EXISTING RIGHT-OF-WAY
	GRASS OR LANDSCAPING

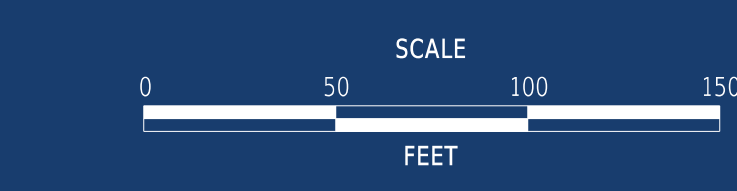

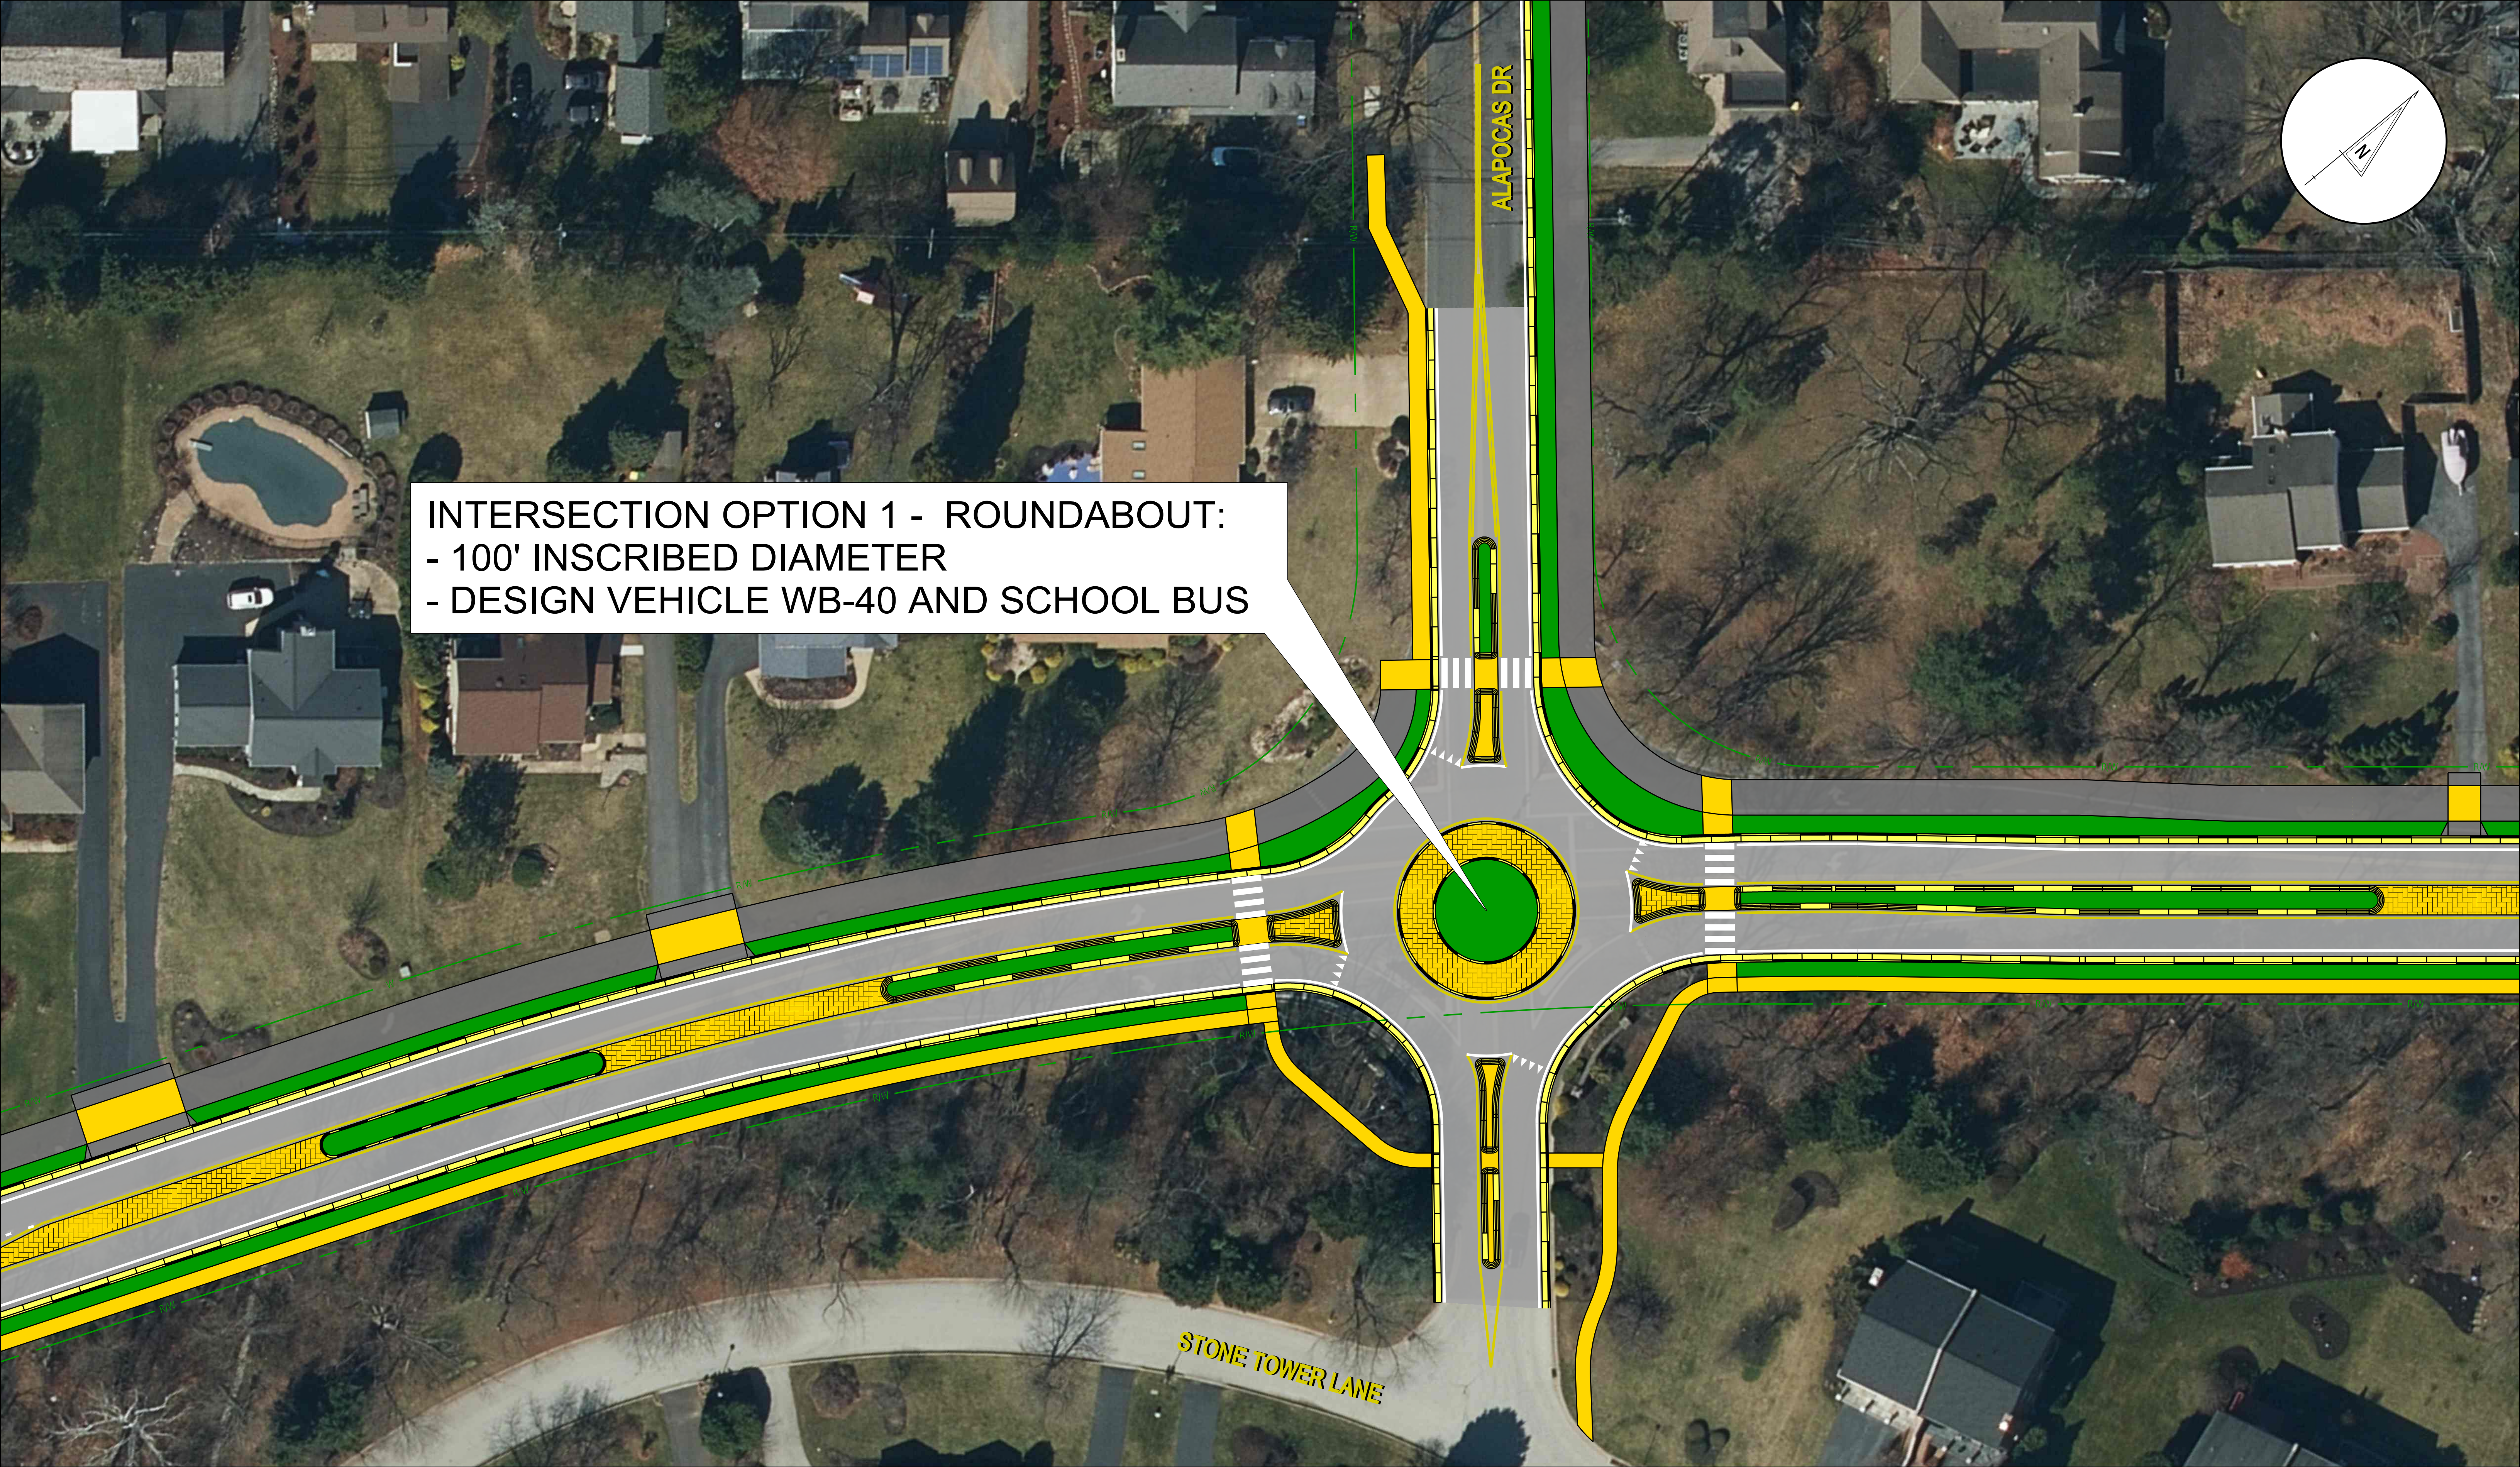

INTERSECTION OPTION 1 - ROUNDABOUT:
- 100' INSCRIBED DIAMETER
- DESIGN VEHICLE WB-40 AND SCHOOL BUS

ALTERNATIVE 1 - SHARED-USE PATH ROUNDABOUT OPTION





INTERSECTION OPTION 2 - SIGNAL:
- CHANNELIZED RIGHT TURN LANES
- DESIGN VEHICLE WB-40 AND SCHOOL BUS

ALTERNATIVE 1 - SHARED-USE PATH
SIGNAL OPTION




STONE HILL RD SIGNAL OPTION

 


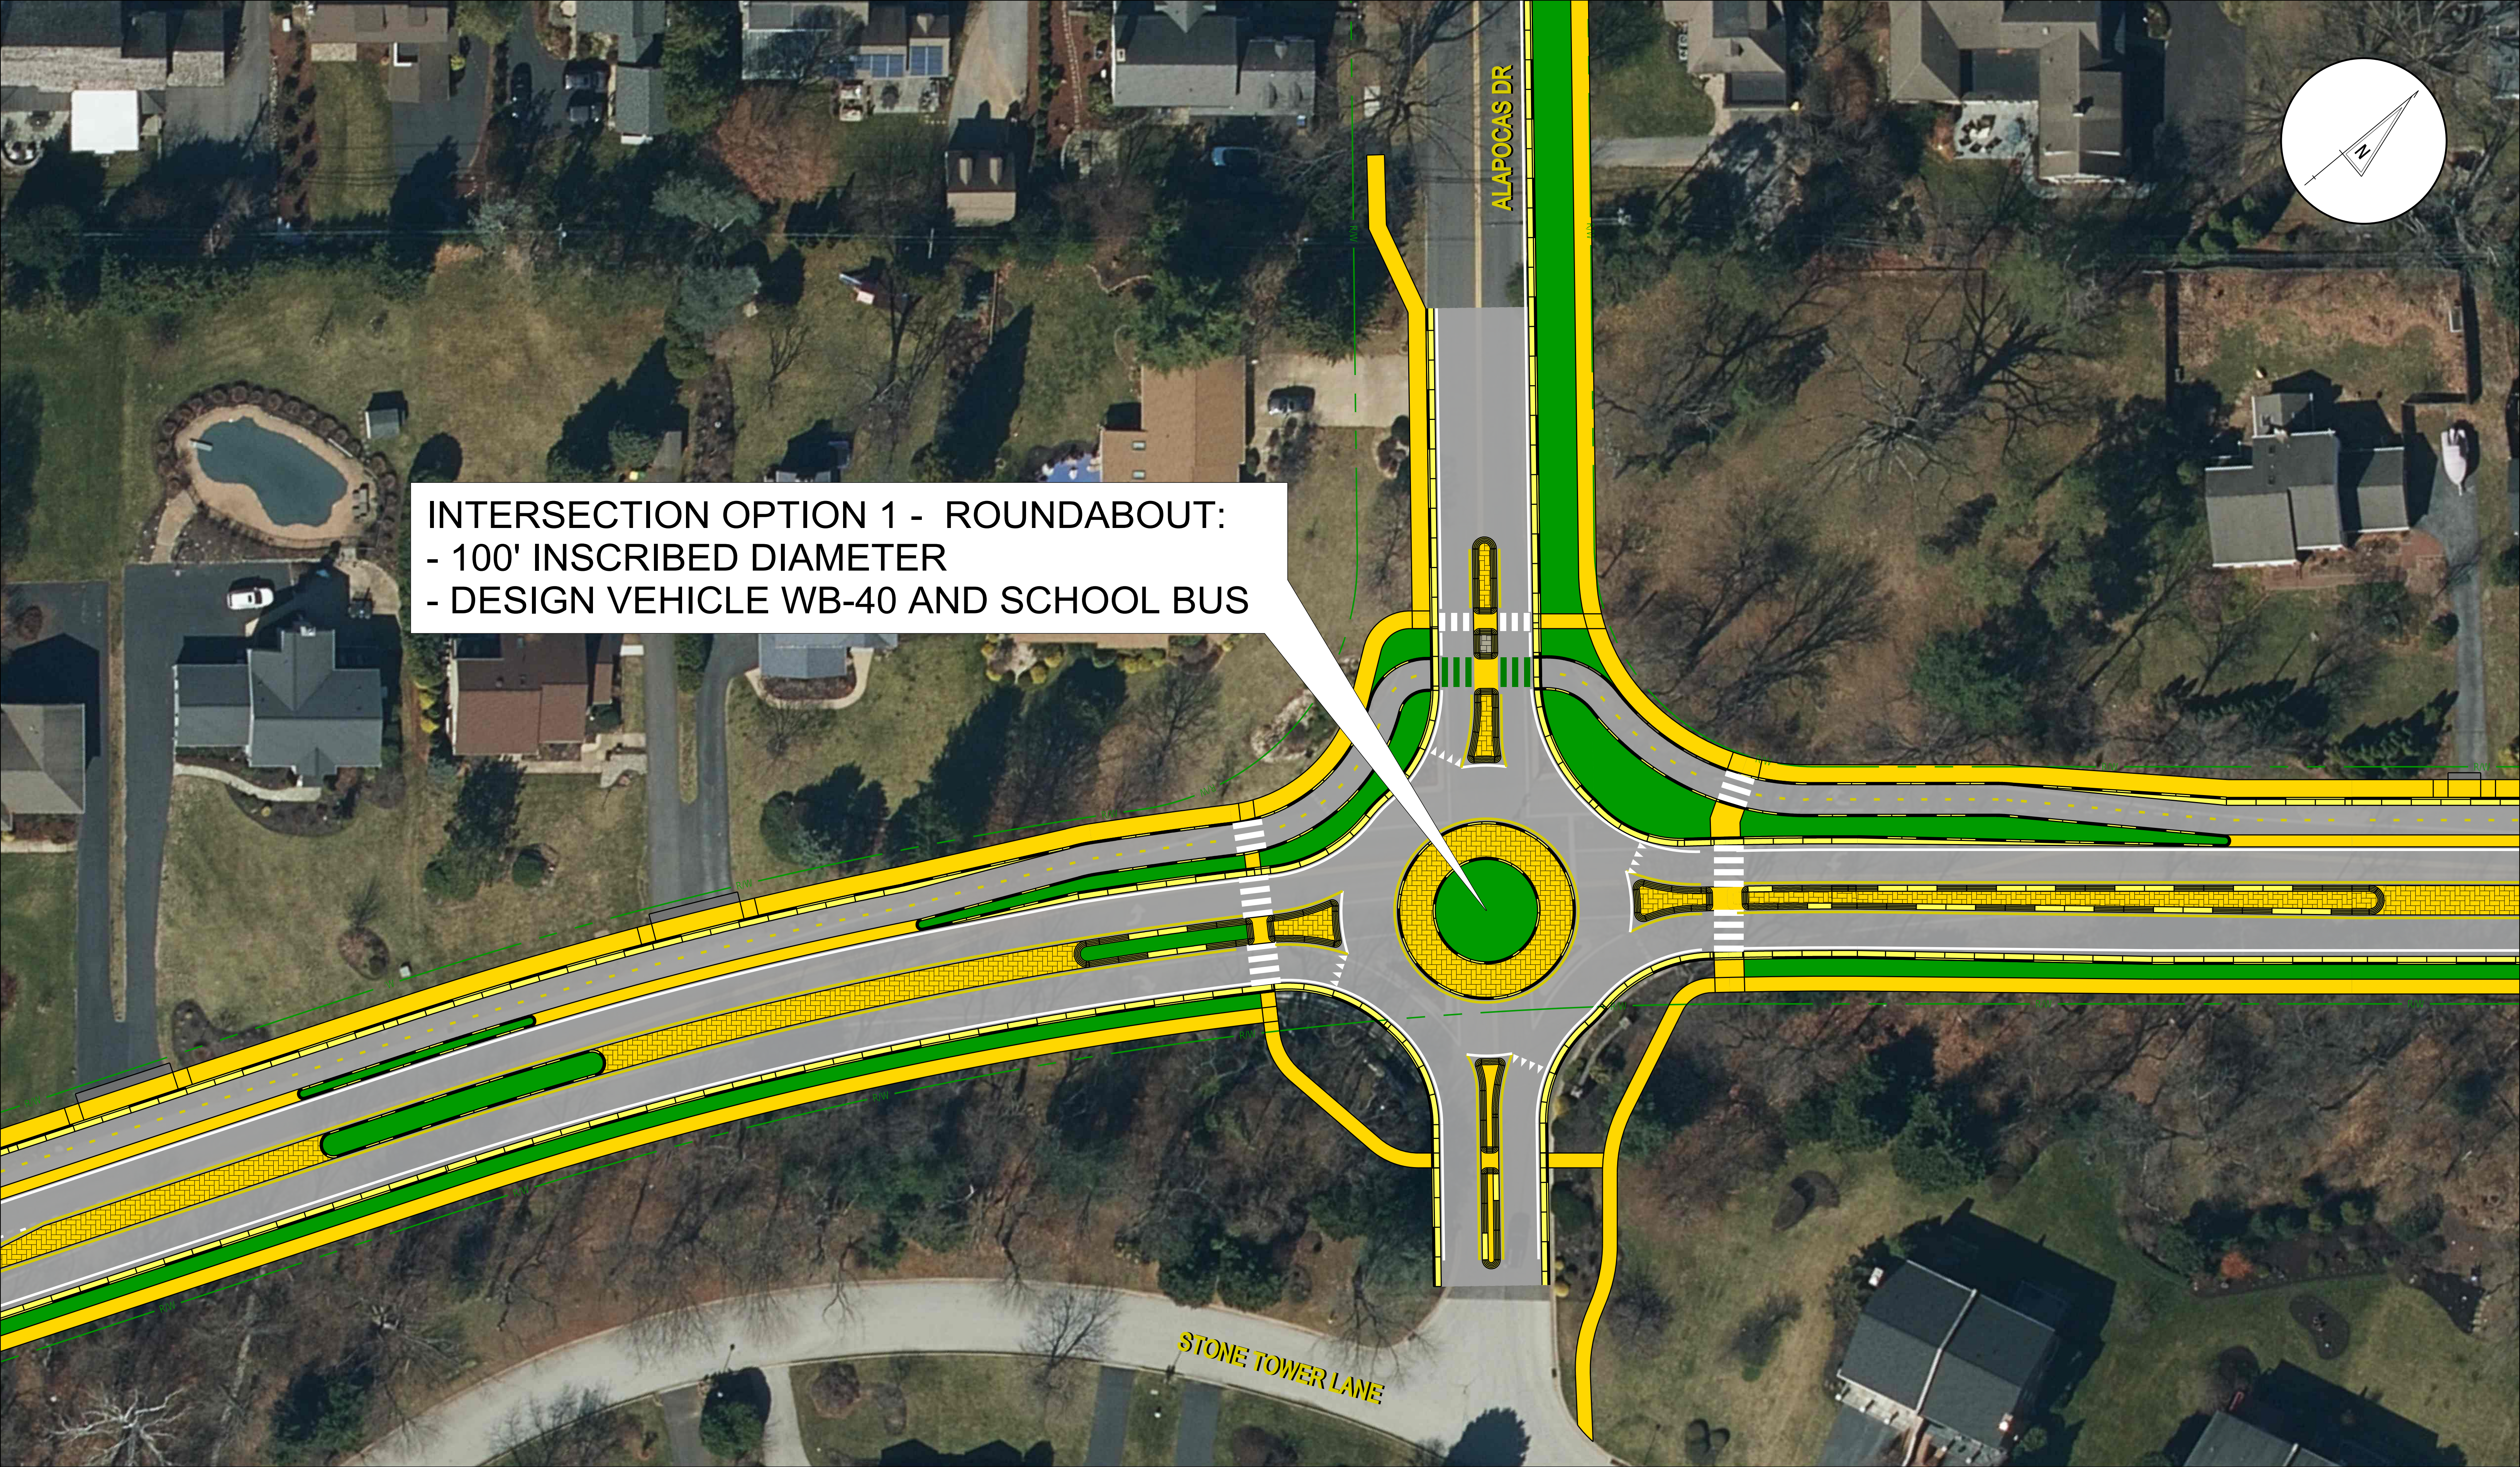

INTERSECTION OPTION 1 - ROUNDABOUT:
- 100' INSCRIBED DIAMETER
- DESIGN VEHICLE WB-40 AND SCHOOL BUS

**ALTERNATIVE 2 - TWO-WAY SEPARATED BIKE LANE
ROUNDABOUT OPTION**

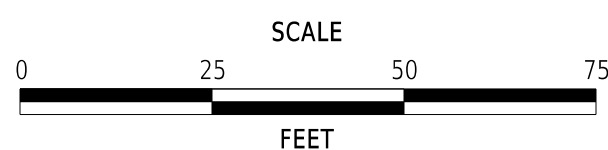

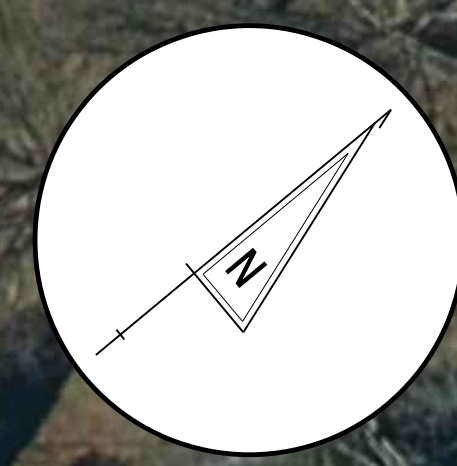

**ALTERNATIVE 2 - TWO-WAY SEPARATED BIKE LANE
SIGNAL OPTION**

